

CHIP SEAL PROJECT
SUMMER FY 2020-2021

FOG SEAL ONLY

ROAD NAME	LENGTH (FT)	WIDTH (FT)	AREA (SY)*
CACTUS WREN DR	3,594	25	10,175
QUAIL RUN DR	4,556	21	10,895

* NOTE:
AREA SHALL INCLUDE RADII, TURN BAYS AND OTHER MISCELLANEOUS AREAS, THUS THE STATED VALUE MAY BE GREATER THAN THE PRODUCT OF THE LENGTH AND WIDTH.

CONSTRUCTION NOTES
EXISTING PAINT STRIPING OCCURS ON THESE ROADS. SEE SHEET 3 FOR STRIPING QUANTITIES

- ADDITIONAL NOTES
- EXISTING UTILITY FACILITY FRAMES AND COVERS SHALL BE PROTECTED FROM CHIP SEAL MATERIALS PER THE CONTRACT DOCUMENTS.
 - TERMINATIONS AND MATCH-UP TO NON-ASPHALTIC SURFACES SHALL BE CLEAN AND NEAT PER THE CONTRACT DOCUMENTS.

PAVEMENT STRIPING & MARKING NOTES

RESTORE PAINT STRIPING AS SHOWN PER EXISTING FIELD LOCATIONS AND LINE TYPE/COLOR. CONTRACTOR IS RESPONSIBLE FOR IDENTIFYING/LOCATING STRIPING PRIOR TO CHIP SEALING THE ROAD AND RE-STRIPING IN ORIGINAL LOCATIONS. ANY EXISTING GAPS IN STRIPING ARE TO BE RESTORED TO ORIGINAL LOCATIONS. CONTRACTOR'S SURVEYOR TO VERIFY THAT CENTERLINE STRIPING IS IN EXACT CENTER OF NEW ROADWAY BEFORE RE-STRIPING. STRIPING WIDTH SHALL MATCH EXISTING. INCLUDES ALL CENTERLINE, EDGE, STOP BARS, CROSS WALKS, SYMBOLS, ETC. STOP BAR WIDTH SHALL BE 18", FINAL PHASE SHALL BE 18" WHITE THERMOPLASTIC.



LEGEND

- AREAS TO RECEIVE FOG SEAL
- ADDITIONAL ROADWAYS

YAVAPAI COUNTY
PUBLIC WORKS DEPARTMENT
1100 COMMERCE DR. PRESCOTT, ARIZONA 86305
(928) 771-3183
DAN CHERRY, P.E., CFM – PUBLIC WORKS DIRECTOR

PROJECT NAME:
**CHIP SEAL PROJECT
SUMMER FY 2020-2021**

SHEET NAME:
CORDES LAKES

PROJECT NUMBER:
20-22707
DESIGN BY:
BWM/TMS
DRAWN BY:
TMS
CHECKED BY:
JS
DATE:
MAY 2021
SHEET:
5 OF **17**



CORDES LAKES VICINITY MAP
SCALE: 1"=600'

CHIP SEAL PROJECT SUMMER FY 2020-2021

SINGLE CHIP SEAL

ROAD NAME	LENGTH (FT)	WIDTH (FT)	AREA (SY)*
LOY RD	9,425	24	25,418

* NOTE:
AREA SHALL INCLUDE RADII, TURN BAYS AND OTHER MISCELLANEOUS AREAS, THUS THE STATED VALUE MAY BE GREATER THAN THE PRODUCT OF THE LENGTH AND WIDTH.

CONSTRUCTION NOTES
EXISTING PAINT STRIPING OCCURS ON THESE ROADS. SEE SHEET 3 FOR STRIPING QUANTITIES

ADDITIONAL NOTES

- EXISTING UTILITY FACILITY FRAMES AND COVERS SHALL BE PROTECTED FROM CHIP SEAL MATERIALS PER THE CONTRACT DOCUMENTS.
- TERMINATIONS AND MATCH-UP TO NON-ASPHALTIC SURFACES SHALL BE CLEAN AND NEAT PER THE CONTRACT DOCUMENTS.

PAVEMENT STRIPING & MARKING NOTES

RESTORE PAINT STRIPING AS SHOWN PER EXISTING FIELD LOCATIONS AND LINE TYPE/COLOR. CONTRACTOR IS RESPONSIBLE FOR IDENTIFYING/LOCATING STRIPING PRIOR TO CHIP SEALING THE ROAD AND RE-STRIPING IN ORIGINAL LOCATIONS. ANY EXISTING GAPS IN STRIPING ARE TO BE RESTORED TO ORIGINAL LOCATIONS. CONTRACTOR'S SURVEYOR TO VERIFY THAT CENTERLINE STRIPING IS IN EXACT CENTER OF NEW ROADWAY BEFORE RE-STRIPING. STRIPING WIDTH SHALL MATCH EXISTING. INCLUDES ALL CENTERLINE, EDGE, STOP BARS, CROSS WALKS, SYMBOLS, ETC. STOP BAR WIDTH SHALL BE 18", FINAL PHASE SHALL BE 18" WHITE THERMOPLASTIC.

LEGEND

- AREAS TO RECEIVE CHIP SEAL
- ADDITIONAL ROADWAYS




**YAVAPAI COUNTY
PUBLIC WORKS DEPARTMENT**
1100 COMMERCE DR. PRESCOTT, ARIZONA 86305
(928) 771-3183
DAN CHERRY, P.E., CFM – PUBLIC WORKS DIRECTOR

PROJECT NAME:
**CHIP SEAL PROJECT
SUMMER FY 2020-2021**

SHEET NAME:
CORNVILLE

PROJECT NUMBER:
20-22707
DESIGN BY:
BWM/TMS
DRAWN BY:
TMS
CHECKED BY:
JS
DATE:
MAY 2021
SHEET:
6 OF **17**

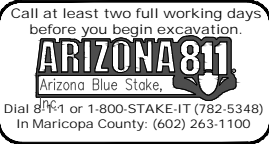

CORNVILLE VICINITY MAP

SCALE: 1"=600'

CHIP SEAL PROJECT
SUMMER FY 2020-2021

FOG SEAL ONLY

ROAD NAME	LENGTH (FT)	WIDTH (FT)	AREA (SY)*
ROCKING CHAIR RANCH RD	3,855	26	11,509

* NOTE:
AREA SHALL INCLUDE RADII, TURN BAYS AND OTHER MISCELLANEOUS AREAS, THUS THE STATED VALUE MAY BE GREATER THAN THE PRODUCT OF THE LENGTH AND WIDTH.

CONSTRUCTION NOTES
EXISTING PAINT STRIPING OCCURS ON THESE ROADS. SEE SHEET 3 FOR STRIPING QUANTITIES

ADDITIONAL NOTES

- EXISTING UTILITY FACILITY FRAMES AND COVERS SHALL BE PROTECTED FROM CHIP SEAL MATERIALS PER THE CONTRACT DOCUMENTS.
- TERMINATIONS AND MATCH-UP TO NON-ASPHALTIC SURFACES SHALL BE CLEAN AND NEAT PER THE CONTRACT DOCUMENTS.


PAVEMENT STRIPING & MARKING NOTES

RESTORE PAINT STRIPING AS SHOWN PER EXISTING FIELD LOCATIONS AND LINE TYPE/COLOR. CONTRACTOR IS RESPONSIBLE FOR IDENTIFYING/LOCATING STRIPING PRIOR TO CHIP SEALING THE ROAD AND RE-STRIPING IN ORIGINAL LOCATIONS. ANY EXISTING GAPS IN STRIPING ARE TO BE RESTORED TO ORIGINAL LOCATIONS. CONTRACTOR'S SURVEYOR TO VERIFY THAT CENTERLINE STRIPING IS IN EXACT CENTER OF NEW ROADWAY BEFORE RE-STRIPING. STRIPING WIDTH SHALL MATCH EXISTING. INCLUDES ALL CENTERLINE, EDGE, STOP BARS, CROSS WALKS, SYMBOLS, ETC. STOP BAR WIDTH SHALL BE 18", FINAL PHASE SHALL BE 18" WHITE THERMOPLASTIC.



LEGEND

- AREAS TO RECEIVE FOG SEAL
- ADDITIONAL ROADWAYS

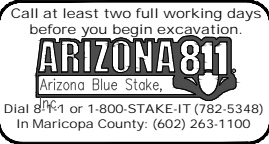

YAVAPAI COUNTY
PUBLIC WORKS DEPARTMENT
1100 COMMERCE DR. PRESCOTT, ARIZONA 86305
(928) 771-3183
DAN CHERRY, P.E., CFM – PUBLIC WORKS DIRECTOR

PROJECT NAME:
**CHIP SEAL PROJECT
SUMMER FY 2020-2021**

SHEET NAME:
COTTONWOOD

PROJECT NUMBER:
20-22707


DESIGN BY:
BWM/TMS

DRAWN BY:
TMS

CHECKED BY:
JS

DATE:
MAY 2021

SHEET:
7 OF **17**

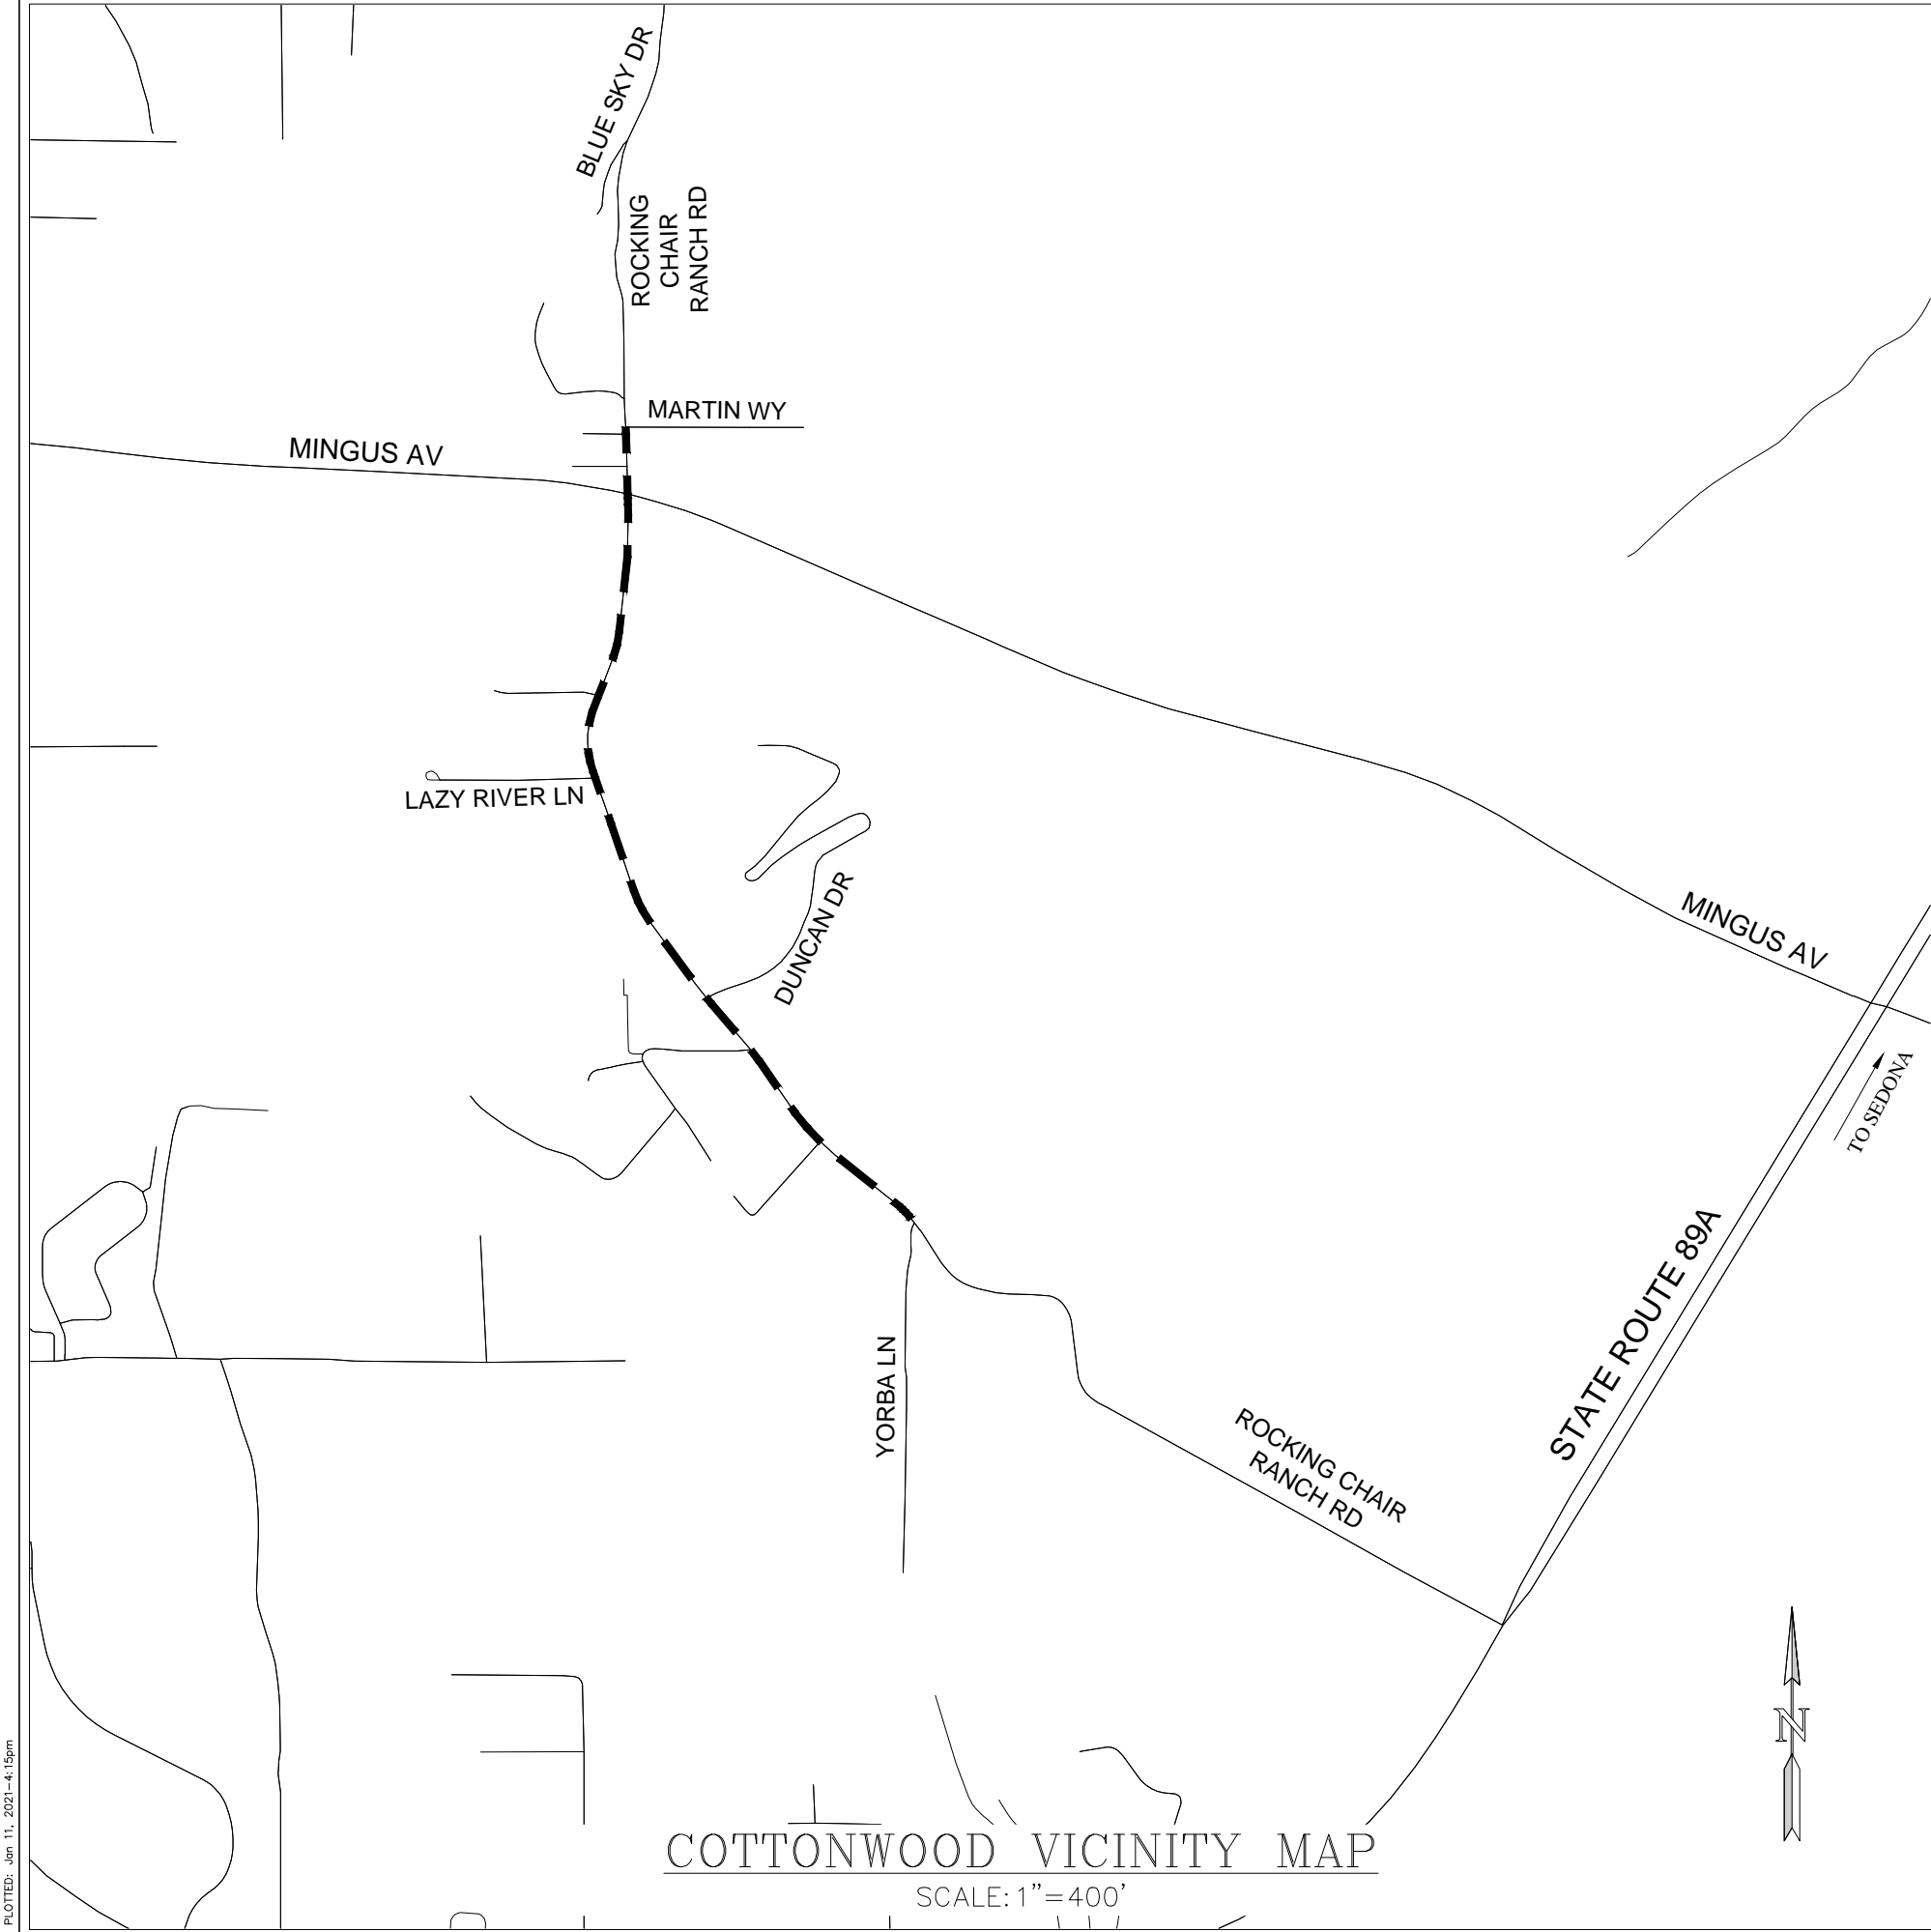

CHIP SEAL PROJECT
SUMMER FY 2020-2021

SINGLE CHIP SEAL

ROAD NAME	LENGTH (FT)	WIDTH (FT)	AREA (SY)*
LOIS DR	1,763	22	4,627
RAMADA DR	4,876	22	12,136
ROBIN DR	1,072	25	3,223
VICTOR DR	178	18	366
WILLIAM DR	1,456	23	3,894

* NOTE:
AREA SHALL INCLUDE RADII, TURN BAYS AND OTHER MISCELLANEOUS AREAS, THUS THE STATED VALUE MAY BE GREATER THAN THE PRODUCT OF THE LENGTH AND WIDTH.

CONSTRUCTION NOTES
EXISTING PAINT STRIPING OCCURS ON THESE ROADS. SEE SHEET 3 FOR STRIPING QUANTITIES

ADDITIONAL NOTES

- EXISTING UTILITY FACILITY FRAMES AND COVERS SHALL BE PROTECTED FROM CHIP SEAL MATERIALS PER THE CONTRACT DOCUMENTS.
- TERMINATIONS AND MATCH-UP TO NON-ASPHALTIC SURFACES SHALL BE CLEAN AND NEAT PER THE CONTRACT DOCUMENTS.

PAVEMENT STRIPING & MARKING NOTES

RESTORE PAINT STRIPING AS SHOWN PER EXISTING FIELD LOCATIONS AND LINE TYPE/COLOR. CONTRACTOR IS RESPONSIBLE FOR IDENTIFYING/LOCATING STRIPING PRIOR TO CHIP SEALING THE ROAD AND RE-STRIPING IN ORIGINAL LOCATIONS. ANY EXISTING GAPS IN STRIPING ARE TO BE RESTORED TO ORIGINAL LOCATIONS. CONTRACTOR'S SURVEYOR TO VERIFY THAT CENTERLINE STRIPING IS IN EXACT CENTER OF NEW ROADWAY BEFORE RE-STRIPING. STRIPING WIDTH SHALL MATCH EXISTING. INCLUDES ALL CENTERLINE, EDGE, STOP BARS, CROSS WALKS, SYMBOLS, ETC. STOP BAR WIDTH SHALL BE 18", FINAL PHASE SHALL BE 18" WHITE THERMOPLASTIC.



LEGEND


- AREAS TO RECEIVE CHIP SEAL
- ADDITIONAL ROADWAYS

YAVAPAI COUNTY
PUBLIC WORKS DEPARTMENT
1100 COMMERCE DR. PRESCOTT, ARIZONA 86305
(928) 771-3183
DAN CHERRY, P.E., CFM – PUBLIC WORKS DIRECTOR

PROJECT NAME:
**CHIP SEAL PROJECT
SUMMER FY 2020-2021**

SHEET NAME:
DIAMOND VALLEY

PROJECT NUMBER:
20-22707
DESIGN BY:
BWM/TMS
DRAWN BY:
TMS
CHECKED BY:
JS
DATE:
MAY 2021
SHEET:
8 OF **17**

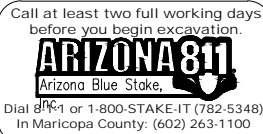

PLOTTED: Jun 11, 2021 - 3:45pm

DIAMOND VALLEY VICINITY MAP

SCALE: 1"=300'

CHIP SEAL PROJECT
SUMMER FY 2020-2021

SINGLE CHIP SEAL

ROAD NAME	LENGTH (FT)	WIDTH (FT)	AREA (SY)*
EAST GATE RD	50	24	163
GRANITE DELLS RD	4,754	24	12,777
GRANITE GARDENS DR	765	19	1,615
HILLSDALE RD	234	24	680
LAKE FORK	321	28	1,246
LIBERTY LN	594	24	1,639
MEADOW LN	1,395	20	3,148
OLD HIGHWAY 89A	2,050	24	5,667
TARRA AV	1,134	22	2,930

* NOTE:
AREA SHALL INCLUDE RADII, TURN BAYS AND OTHER MISCELLANEOUS AREAS, THUS THE STATED VALUE MAY BE GREATER THAN THE PRODUCT OF THE LENGTH AND WIDTH.

CONSTRUCTION NOTES
EXISTING PAINT STRIPING OCCURS ON THESE ROADS. SEE SHEET 3 FOR STRIPING QUANTITIES

- ADDITIONAL NOTES
- EXISTING UTILITY FACILITY FRAMES AND COVERS SHALL BE PROTECTED FROM CHIP SEAL MATERIALS PER THE CONTRACT DOCUMENTS.
 - TERMINATIONS AND MATCH-UP TO NON-ASPHALTIC SURFACES SHALL BE CLEAN AND NEAT PER THE CONTRACT DOCUMENTS.

PAVEMENT STRIPING & MARKING NOTES

RESTORE PAINT STRIPING AS SHOWN PER EXISTING FIELD LOCATIONS AND LINE TYPE/COLOR. CONTRACTOR IS RESPONSIBLE FOR IDENTIFYING/LOCATING STRIPING PRIOR TO CHIP SEALING THE ROAD AND RE-STRIPING IN ORIGINAL LOCATIONS. ANY EXISTING GAPS IN STRIPING ARE TO BE RESTORED TO ORIGINAL LOCATIONS. CONTRACTOR'S SURVEYOR TO VERIFY THAT CENTERLINE STRIPING IS IN EXACT CENTER OF NEW ROADWAY BEFORE RE-STRIPING. STRIPING WIDTH SHALL MATCH EXISTING. INCLUDES ALL CENTERLINE, EDGE, STOP BARS, CROSS WALKS, SYMBOLS, ETC. STOP BAR WIDTH SHALL BE 18", FINAL PHASE SHALL BE 18" WHITE THERMOPLASTIC.



LEGEND

- AREAS TO RECEIVE CHIP SEAL
- ADDITIONAL ROADWAYS

YAVAPAI COUNTY
PUBLIC WORKS DEPARTMENT
1100 COMMERCE DR. PRESCOTT, ARIZONA 86305
(928) 771-3183
DAN CHERRY, P.E., CFM – PUBLIC WORKS DIRECTOR

PROJECT NAME:
**CHIP SEAL PROJECT
SUMMER FY 2020-2021**

SHEET NAME:
GRANITE GARDENS

PROJECT NUMBER:
20-22707
DESIGN BY:
BWM/TMS
DRAWN BY:
TMS
CHECKED BY:
JS
DATE:
MAY 2021
SHEET:
9 OF **17**



GRANITE GARDENS VICINITY MAP

SCALE: 1"=500'



CHIP SEAL PROJECT
SUMMER FY 2020-2021

SINGLE CHIP SEAL

ROAD NAME	LENGTH (FT)	WIDTH (FT)	AREA (SY)*
SCHOOL HOUSE GULCH RD	4,577	21	11,081

* NOTE:
AREA SHALL INCLUDE RADII, TURN BAYS AND OTHER MISCELLANEOUS AREAS, THUS THE STATED VALUE MAY BE GREATER THAN THE PRODUCT OF THE LENGTH AND WIDTH.

CONSTRUCTION NOTES
EXISTING PAINT STRIPING OCCURS ON THESE ROADS. SEE SHEET 3 FOR STRIPING QUANTITIES

- ADDITIONAL NOTES
- EXISTING UTILITY FACILITY FRAMES AND COVERS SHALL BE PROTECTED FROM CHIP SEAL MATERIALS PER THE CONTRACT DOCUMENTS.
 - TERMINATIONS AND MATCH-UP TO NON-ASPHALTIC SURFACES SHALL BE CLEAN AND NEAT PER THE CONTRACT DOCUMENTS.

PAVEMENT STRIPING & MARKING NOTES

RESTORE PAINT STRIPING AS SHOWN PER EXISTING FIELD LOCATIONS AND LINE TYPE/COLOR. CONTRACTOR IS RESPONSIBLE FOR IDENTIFYING/LOCATING STRIPING PRIOR TO CHIP SEALING THE ROAD AND RE-STRIPING IN ORIGINAL LOCATIONS. ANY EXISTING GAPS IN STRIPING ARE TO BE RESTORED TO ORIGINAL LOCATIONS. CONTRACTOR'S SURVEYOR TO VERIFY THAT CENTERLINE STRIPING IS IN EXACT CENTER OF NEW ROADWAY BEFORE RE-STRIPING. STRIPING WIDTH SHALL MATCH EXISTING. INCLUDES ALL CENTERLINE, EDGE, STOP BARS, CROSS WALKS, SYMBOLS, ETC. STOP BAR WIDTH SHALL BE 18", FINAL PHASE SHALL BE 18" WHITE THERMOPLASTIC.



LEGEND

- AREAS TO RECEIVE CHIP SEAL
- ADDITIONAL ROADWAYS

YAVAPAI COUNTY
PUBLIC WORKS DEPARTMENT
1100 COMMERCE DR. PRESCOTT, ARIZONA 86305
(928) 771-3183
DAN CHERRY, P.E., CFM – PUBLIC WORKS DIRECTOR

PROJECT NAME:
**CHIP SEAL PROJECT
SUMMER FY 2020-2021**

SHEET NAME:
GROOM CREEK

PROJECT NUMBER:
20-22707

DESIGN BY:
BWM/TMS

DRAWN BY:
TMS

CHECKED BY:
JS

DATE:
MAY 2021

SHEET:
10 OF 17



GROOM CREEK VICINITY MAP

SCALE: 1"=300'

CHIP SEAL PROJECT SUMMER FY 2020-2021

SINGLE CHIP SEAL

ROAD NAME	LENGTH (FT)	WIDTH (FT)	AREA (SY)*
CIRCLE P DR	2,202	20	4,997

* NOTE:
AREA SHALL INCLUDE RADII, TURN BAYS AND OTHER MISCELLANEOUS AREAS, THUS THE STATED VALUE MAY BE GREATER THAN THE PRODUCT OF THE LENGTH AND WIDTH.

ADDITIONAL NOTES

- EXISTING UTILITY FACILITY FRAMES AND COVERS SHALL BE PROTECTED FROM CHIP SEAL MATERIALS PER THE CONTRACT DOCUMENTS.
- TERMINATIONS AND MATCH-UP TO NON-ASPHALTIC SURFACES SHALL BE CLEAN AND NEAT PER THE CONTRACT DOCUMENTS.

PAVEMENT STRIPING & MARKING NOTES


RESTORE PAINT STRIPING AS SHOWN PER EXISTING FIELD LOCATIONS AND LINE TYPE/COLOR. CONTRACTOR IS RESPONSIBLE FOR IDENTIFYING/LOCATING STRIPING PRIOR TO CHIP SEALING THE ROAD AND RE-STRIPING IN ORIGINAL LOCATIONS. ANY EXISTING GAPS IN STRIPING ARE TO BE RESTORED TO ORIGINAL LOCATIONS. CONTRACTOR'S SURVEYOR TO VERIFY THAT CENTERLINE STRIPING IS IN EXACT CENTER OF NEW ROADWAY BEFORE RE-STRIPING. STRIPING WIDTH SHALL MATCH EXISTING. INCLUDES ALL CENTERLINE, EDGE, STOP BARS, CROSS WALKS, SYMBOLS, ETC. STOP BAR WIDTH SHALL BE 18", FINAL PHASE SHALL BE 18" WHITE THERMOPLASTIC.



YAVAPAI COUNTY
PUBLIC WORKS DEPARTMENT
1100 COMMERCE DR. PRESCOTT, ARIZONA 86305
(928) 771-3183
DAN CHERRY, P.E., CFM – PUBLIC WORKS DIRECTOR

PROJECT NAME:	PROJECT NUMBER: 20-22707
CHIP SEAL PROJECT SUMMER FY 2020-2021	DESIGN BY: BWM/TMS
	DRAWN BY: TMS
	CHECKED BY: JS
	DATE: MAY 2021
SHEET NAME:	SHEET: 11 OF 17

PRESCOTT

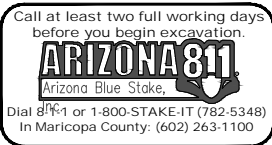

PRESCOTT VICINITY MAP

SCALE: 1"=200'

CHIP SEAL PROJECT
SUMMER FY 2020-2021

SINGLE CHIP SEAL

ROAD NAME	LENGTH (FT)	WIDTH (FT)	AREA (SY)*
MANZANITA TR	4,352	28	13,540
OLD BLACK CANYON HWY	2,118	28	6,752
TURQUOISE CR	9,108	28	28,407

* NOTE:
AREA SHALL INCLUDE RADII, TURN BAYS AND OTHER MISCELLANEOUS AREAS, THUS THE STATED VALUE MAY BE GREATER THAN THE PRODUCT OF THE LENGTH AND WIDTH.

CONSTRUCTION NOTES
EXISTING PAINT STRIPING OCCURS ON THESE ROADS. SEE SHEET 3 FOR STRIPING QUANTITIES

- ADDITIONAL NOTES
- EXISTING UTILITY FACILITY FRAMES AND COVERS SHALL BE PROTECTED FROM CHIP SEAL MATERIALS PER THE CONTRACT DOCUMENTS.
 - TERMINATIONS AND MATCH-UP TO NON-ASPHALTIC SURFACES SHALL BE CLEAN AND NEAT PER THE CONTRACT DOCUMENTS.

PAVEMENT STRIPING & MARKING NOTES

RESTORE PAINT STRIPING AS SHOWN PER EXISTING FIELD LOCATIONS AND LINE TYPE/COLOR. CONTRACTOR IS RESPONSIBLE FOR IDENTIFYING/LOCATING STRIPING PRIOR TO CHIP SEALING THE ROAD AND RE-STRIPING IN ORIGINAL LOCATIONS. ANY EXISTING GAPS IN STRIPING ARE TO BE RESTORED TO ORIGINAL LOCATIONS. CONTRACTOR'S SURVEYOR TO VERIFY THAT CENTERLINE STRIPING IS IN EXACT CENTER OF NEW ROADWAY BEFORE RE-STRIPING. STRIPING WIDTH SHALL MATCH EXISTING. INCLUDES ALL CENTERLINE, EDGE, STOP BARS, CROSS WALKS, SYMBOLS, ETC. STOP BAR WIDTH SHALL BE 18", FINAL PHASE SHALL BE 18" WHITE THERMOPLASTIC.



LEGEND

- AREAS TO RECEIVE CHIP SEAL
- ADDITIONAL ROADWAYS

YAVAPAI COUNTY
PUBLIC WORKS DEPARTMENT
1100 COMMERCE DR. PRESCOTT, ARIZONA 86305
(928) 771-3183
DAN CHERRY, P.E., CFM – PUBLIC WORKS DIRECTOR

PROJECT NAME:
**CHIP SEAL PROJECT
SUMMER FY 2020-2021**

SHEET NAME:
PRESCOTT COUNTRY CLUB

PROJECT NUMBER:
20-22707
DESIGN BY:
BWM/TMS
DRAWN BY:
TMS
CHECKED BY:
JS
DATE:
MAY 2021
SHEET:
12 OF 17



PRESCOTT COUNTRY CLUB
VICINITY MAP
SCALE: 1"=500'

CHIP SEAL PROJECT
SUMMER FY 2020-2021

SINGLE CHIP SEAL

ROAD NAME	LENGTH (FT)	WIDTH (FT)	AREA (SY)*
ANTELOPE LN	2,131	23	5,535
CEDAR SPRINGS LN	3,461	32	12,238
DATE CREEK DR	4,357	25	12,103
DRAGON LN	369	25	1,115
DUCHESS DR	178	23	693
DUKE AV	242	27	1,190
INDIAN WELLS DR	2,439	23	6,222
JESTER CR	2,856	22	7,557
JOUSTERS AV	159	26	945
KINGS HWY EAST	2,597	24	7,470
KINGS HWY NORTH	446	24	1,469
KINGS HWY SOUTH	688	24	2,030
KINGS HWY WEST	2,994	23	7,958
KNAVE LN	349	25	1,287
KNIGHTS WY	2,444	29	4,646
LANCELOT AV	99	32	3,515
LORD CR	494	25	1,823
PIMA DR	1,938	22	4,822
PRINCE ST	848	23	2,635
PRINCESS LN	1,460	24	4,086
QUEEN ST	3,010	25	8,808
ROUND TABLE DR	549	28	2,007
SUPERSTITION LN	1,501	22	3,815
TOURNAMENT TR	445	23	1,543
TREASURE DR	2,404	22	5,943

CONSTRUCTION NOTES

EXISTING PAINT STRIPING OCCURS ON THESE ROADS. SEE SHEET 3 FOR STRIPING QUANTITIES

- ADDITIONAL NOTES
- EXISTING UTILITY FACILITY FRAMES AND COVERS SHALL BE PROTECTED FROM CHIP SEAL MATERIALS PER THE CONTRACT DOCUMENTS.
 - TERMINATIONS AND MATCH-UP TO NON-ASPHALTIC SURFACES SHALL BE CLEAN AND NEAT PER THE CONTRACT DOCUMENTS.

* NOTE:

AREA SHALL INCLUDE RADII, TURN BAYS AND OTHER MISCELLANEOUS AREAS, THUS THE STATED VALUE MAY BE GREATER THAN THE PRODUCT OF THE LENGTH AND WIDTH.

PAVEMENT STRIPING & MARKING NOTES

RESTORE PAINT STRIPING AS SHOWN PER EXISTING FIELD LOCATIONS AND LINE TYPE/COLOR. CONTRACTOR IS RESPONSIBLE FOR IDENTIFYING/LOCATING STRIPING PRIOR TO CHIP SEALING THE ROAD AND RE-STRIPING IN ORIGINAL LOCATIONS. ANY EXISTING GAPS IN STRIPING ARE TO BE RESTORED TO ORIGINAL LOCATIONS. CONTRACTOR'S SURVEYOR TO VERIFY THAT CENTERLINE STRIPING IS IN EXACT CENTER OF NEW ROADWAY BEFORE RE-STRIPING. STRIPING WIDTH SHALL MATCH EXISTING. INCLUDES ALL CENTERLINE, EDGE, STOP BARS, CROSS WALKS, SYMBOLS, ETC. STOP BAR WIDTH SHALL BE 18", FINAL PHASE SHALL BE 18" WHITE THERMOPLASTIC.

LEGEND

- AREAS TO RECEIVE CHIP SEAL
- ADDITIONAL ROADWAYS





YAVAPAI COUNTY
PUBLIC WORKS DEPARTMENT
1100 COMMERCE DR. PRESCOTT, ARIZONA 86305
(928) 771-3183
DAN CHERRY, P.E., CFM – PUBLIC WORKS DIRECTOR

PROJECT NAME:
**CHIP SEAL PROJECT
SUMMER FY 2020-2021**

SHEET NAME:
PRESCOTT VALLEY

PROJECT NUMBER:
20-22707
DESIGN BY:
BWM/TMS
DRAWN BY:
TMS
CHECKED BY:
JS
DATE:
MAY 2021
SHEET:
13 OF **17**

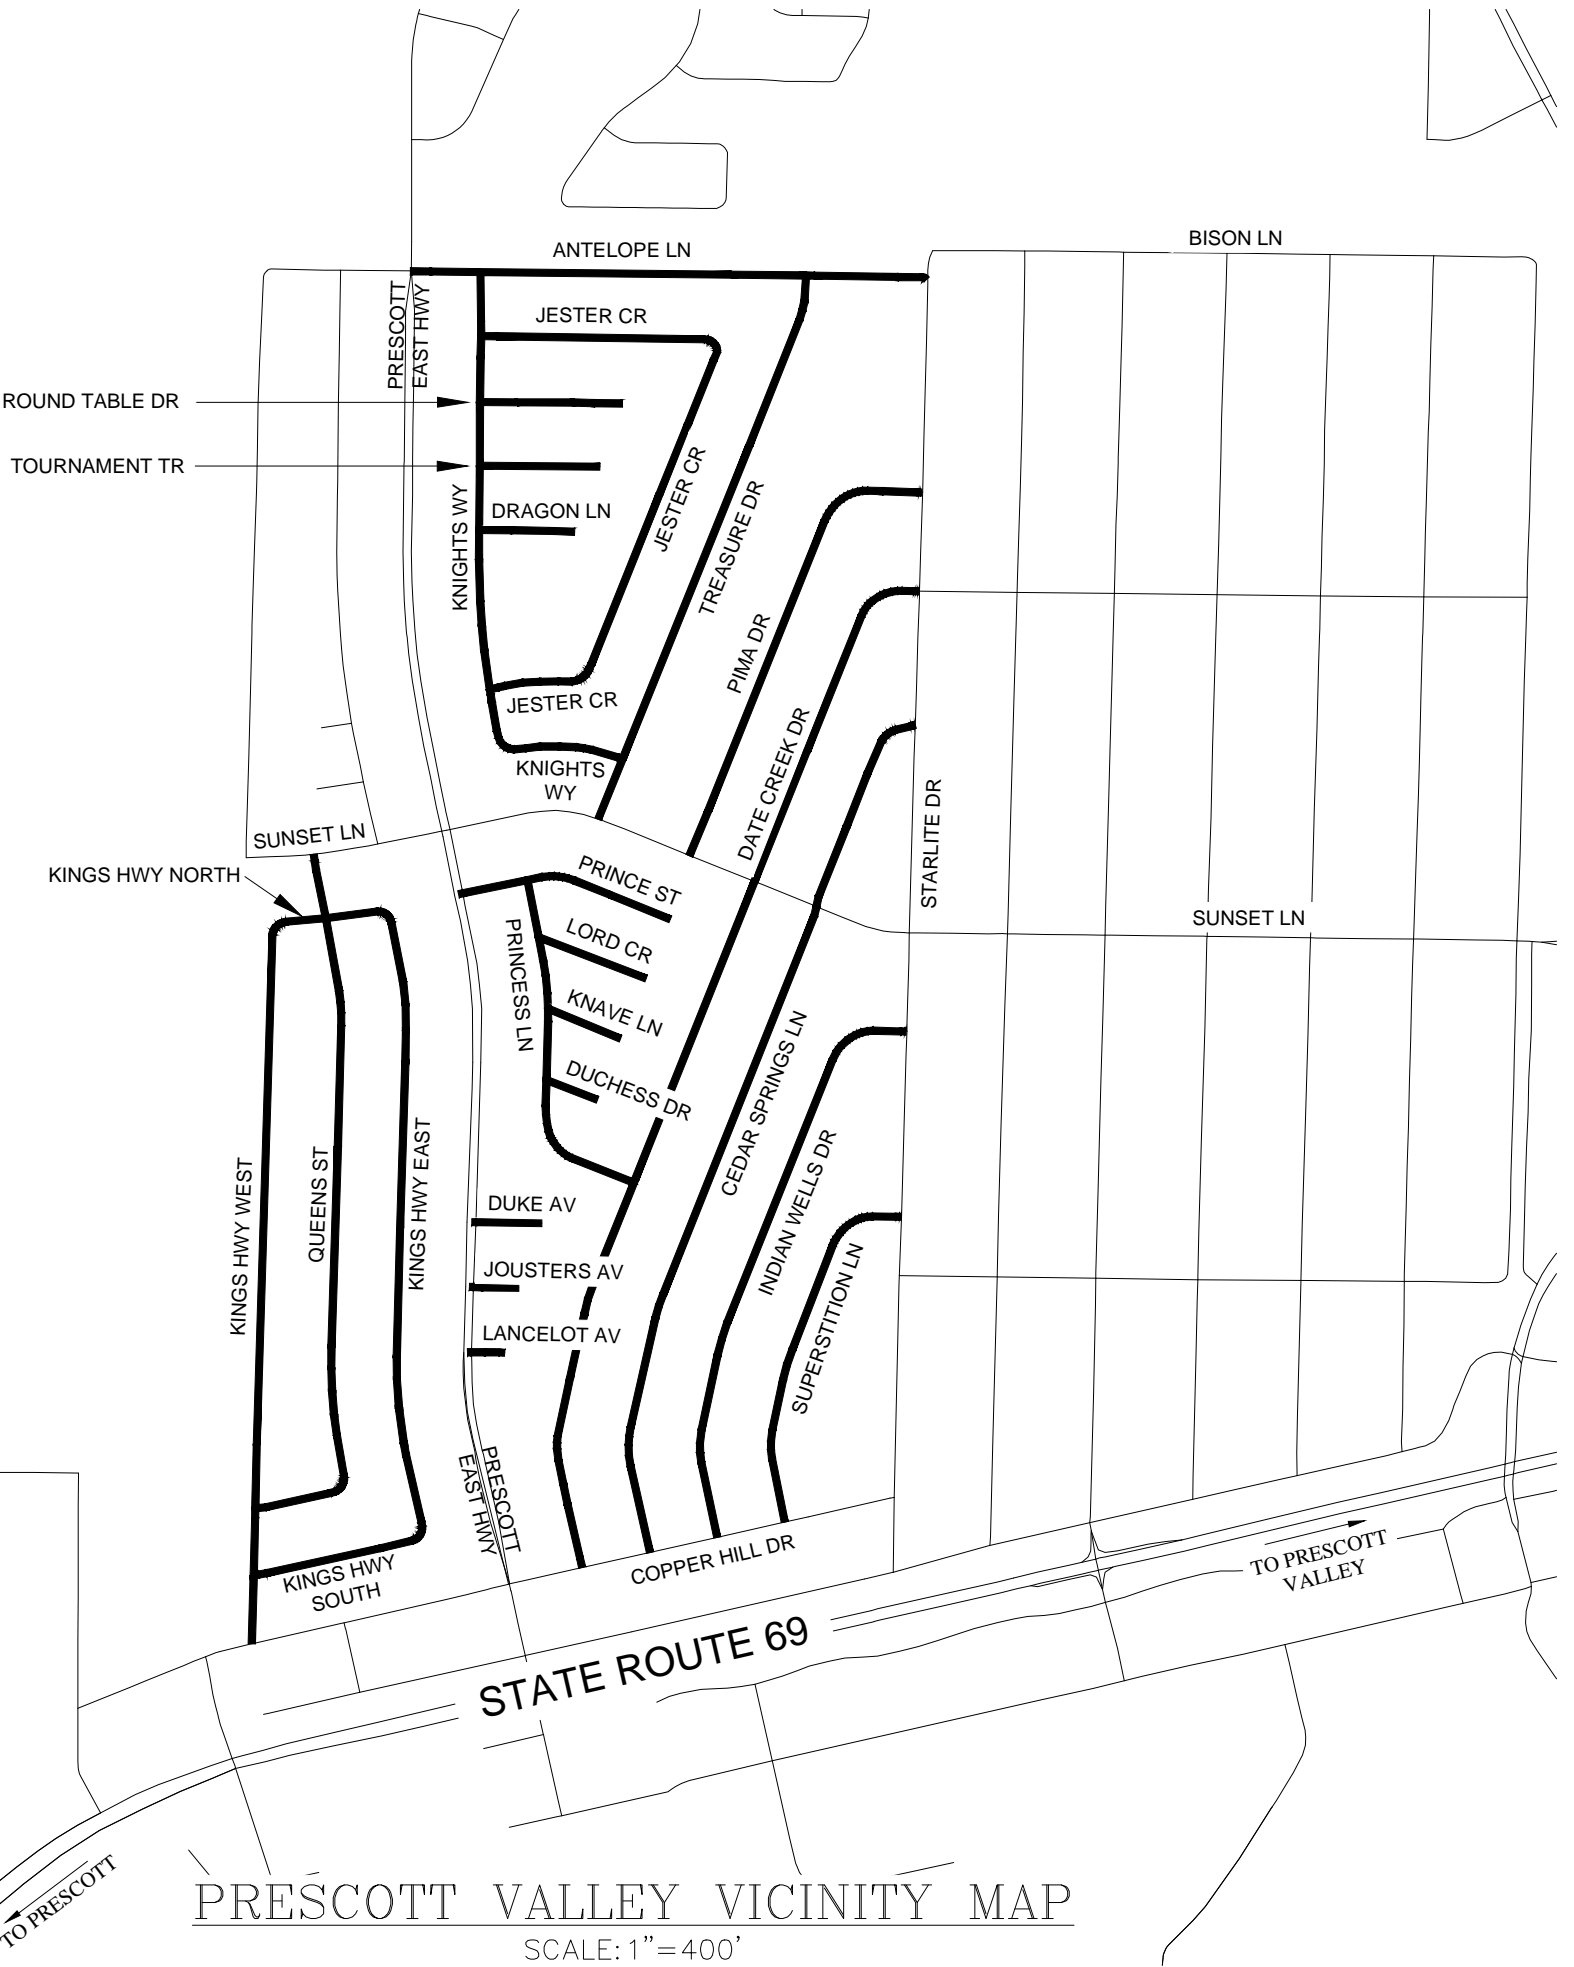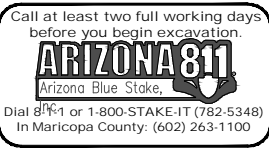

PRESCOTT VALLEY VICINITY MAP
SCALE: 1"=400'

CHIP SEAL PROJECT SUMMER FY 2020-2021

SINGLE CHIP SEAL

ROAD NAME	LENGTH (FT)	WIDTH (FT)	AREA (SY)*
COPPER BASIN RD	1,342	22	3,279

* NOTE:
AREA SHALL INCLUDE RADII, TURN BAYS AND OTHER MISCELLANEOUS AREAS, THUS THE STATED VALUE MAY BE GREATER THAN THE PRODUCT OF THE LENGTH AND WIDTH.

CONSTRUCTION NOTES
EXISTING PAINT STRIPING OCCURS ON THESE ROADS. SEE SHEET 3 FOR STRIPING QUANTITIES

ADDITIONAL NOTES

- EXISTING UTILITY FACILITY FRAMES AND COVERS SHALL BE PROTECTED FROM CHIP SEAL MATERIALS PER THE CONTRACT DOCUMENTS.
- TERMINATIONS AND MATCH-UP TO NON-ASPHALTIC SURFACES SHALL BE CLEAN AND NEAT PER THE CONTRACT DOCUMENTS.

PAVEMENT STRIPING & MARKING NOTES

RESTORE PAINT STRIPING AS SHOWN PER EXISTING FIELD LOCATIONS AND LINE TYPE/COLOR. CONTRACTOR IS RESPONSIBLE FOR IDENTIFYING/LOCATING STRIPING PRIOR TO CHIP SEALING THE ROAD AND RE-STRIPING IN ORIGINAL LOCATIONS. ANY EXISTING GAPS IN STRIPING ARE TO BE RESTORED TO ORIGINAL LOCATIONS. CONTRACTOR'S SURVEYOR TO VERIFY THAT CENTERLINE STRIPING IS IN EXACT CENTER OF NEW ROADWAY BEFORE RE-STRIPING. STRIPING WIDTH SHALL MATCH EXISTING. INCLUDES ALL CENTERLINE, EDGE, STOP BARS, CROSS WALKS, SYMBOLS, ETC. STOP BAR WIDTH SHALL BE 18", FINAL PHASE SHALL BE 18" WHITE THERMOPLASTIC.



LEGEND

- AREAS TO RECEIVE CHIP SEAL
- ADDITIONAL ROADWAYS

YAVAPAI COUNTY
PUBLIC WORKS DEPARTMENT
1100 COMMERCE DR. PRESCOTT, ARIZONA 86305
(928) 771-3183
DAN CHERRY, P.E., CFM – PUBLIC WORKS DIRECTOR

PROJECT NAME:
**CHIP SEAL PROJECT
SUMMER FY 2020-2021**

SHEET NAME:
**PRESCOTT
SOUTHWEST**

PROJECT NUMBER:
20-22707

DESIGN BY:
BWM/TMS

DRAWN BY:
TMS

CHECKED BY:
JS

DATE:
MAY 2021

SHEET:
14 OF **17**



PRESCOTT SOUTHWEST
VICINITY MAP
SCALE: 1"= 300'

CHIP SEAL PROJECT SUMMER FY 2020-2021

SINGLE CHIP SEAL

ROAD NAME	LENGTH (FT)	WIDTH (FT)	AREA (SY)*
FORT ROCK RD	21,239	24	57,789

* NOTE:
AREA SHALL INCLUDE RADII, TURN BAYS AND OTHER MISCELLANEOUS AREAS, THUS THE STATED VALUE MAY BE GREATER THAN THE PRODUCT OF THE LENGTH AND WIDTH.

CONSTRUCTION NOTES
EXISTING PAINT STRIPING OCCURS ON THESE ROADS. SEE SHEET 3 FOR STRIPING QUANTITIES

ADDITIONAL NOTES

- EXISTING UTILITY FACILITY FRAMES AND COVERS SHALL BE PROTECTED FROM CHIP SEAL MATERIALS PER THE CONTRACT DOCUMENTS.
- TERMINATIONS AND MATCH-UP TO NON-ASPHALTIC SURFACES SHALL BE CLEAN AND NEAT PER THE CONTRACT DOCUMENTS.

PAVEMENT STRIPING & MARKING NOTES

RESTORE PAINT STRIPING AS SHOWN PER EXISTING FIELD LOCATIONS AND LINE TYPE/COLOR. CONTRACTOR IS RESPONSIBLE FOR IDENTIFYING/LOCATING STRIPING PRIOR TO CHIP SEALING THE ROAD AND RE-STRIPING IN ORIGINAL LOCATIONS. ANY EXISTING GAPS IN STRIPING ARE TO BE RESTORED TO ORIGINAL LOCATIONS. CONTRACTOR'S SURVEYOR TO VERIFY THAT CENTERLINE STRIPING IS IN EXACT CENTER OF NEW ROADWAY BEFORE RE-STRIPING. STRIPING WIDTH SHALL MATCH EXISTING. INCLUDES ALL CENTERLINE, EDGE, STOP BARS, CROSS WALKS, SYMBOLS, ETC. STOP BAR WIDTH SHALL BE 18", FINAL PHASE SHALL BE 18" WHITE THERMOPLASTIC.



LEGEND

- AREAS TO RECEIVE CHIP SEAL
- ADDITIONAL ROADWAYS

YAVAPAI COUNTY PUBLIC WORKS DEPARTMENT

1100 COMMERCE DR. PRESCOTT, ARIZONA 86305
(928) 771-3183
DAN CHERRY, P.E., CFM – PUBLIC WORKS DIRECTOR

PROJECT NAME:	PROJECT NUMBER: 20-22707
CHIP SEAL PROJECT SUMMER FY 2020-2021	DESIGN BY: BWM/TMS
	DRAWN BY: TMS
	CHECKED BY: JS
	DATE: MAY 2021
SHEET NAME:	SHEET: 15 OF 17

SELIGMAN



SELIGMAN VICINITY MAP

SCALE: 1"=5000'

CHIP SEAL PROJECT
SUMMER FY 2020-2021

SINGLE CHIP SEAL

ROAD NAME	LENGTH (FT)	WIDTH (FT)	AREA (SY)*
BADGER CR	191	22	688
BAY CR	169	24	1,020
BRIGADE CR	551	22	1,743
BROKEN SADDLE DR	1,807	23	5,065
BUTTE DR	1,275	24	3,466
CACTUS CR	321	25	1,346
CANYON TR	1,902	24	5,437
CAYUSE CR	505	23	1,381
CLIFF VIEW DR	826	24	2,582
COMANCHE DR	6,725	23	17,323
CONCHO TR	433	24	1,271
CORD CR	99	24	684
CORTEZ DR	499	24	1,672
COTTONWOOD DR	739	23	2,055
DIABLO CR	153	21	707
DIABLO DR	2,317	24	6,105
EL PASO DR	988	23	2,621
HACIENDA DR	262	24	887
HONDO CR	124	30	446
HOPI CR	96	23	529
HORSESHOE LN	1,100	22	2,975
JUNIPER TR	1,010	24	2,763
LARIAT CR	1,758	24	5,671
MANZANITA TR	794	24	2,277
MEADOW VIEW CR	95	43	454
MESA LN	2,456	22	6,596
MINER DR	252	24	691
MISSION LN	1,274	24	3,397
OXBOW TR	1,224	24	3,513
PINTO TR	818	24	2,435
PUEBLO RD	829	24	2,682
QUIRT CR	177	40	864
REBEL CR	2,490	24	6,646
RENO CR	223	25	6,745
RIATA CR	193	23	727
RIO VERDE DR	3,731	24	10,764
ROCK TR	240	24	1,063
ROUNDUP TR	1,302	24	3,800
SABINO TR	2,483	24	7,174
SACATON TR	434	23	1,273

CONSTRUCTION NOTES

1. EXISTING PAINT STRIPING OCCURS ON THESE ROADS. SEE SHEET 4 FOR STRIPING QUANTITIES

ADDITIONAL NOTES

1. EXISTING UTILITY FACILITY FRAMES AND COVERS SHALL BE PROTECTED FROM CHIP SEAL MATERIALS PER THE CONTRACT DOCUMENTS.

2. TERMINATIONS AND MATCH-UP TO NON-ASPHALTIC SURFACES SHALL BE CLEAN AND NEAT PER THE CONTRACT DOCUMENTS.

PAVEMENT STRIPING & MARKING NOTES

RESTORE PAINT STRIPING AS SHOWN PER EXISTING FIELD LOCATIONS AND LINE TYPE/COLOR. CONTRACTOR IS RESPONSIBLE FOR IDENTIFYING/LOCATING STRIPING PRIOR TO CHIP SEALING THE ROAD AND RE-STRIPING IN ORIGINAL LOCATIONS. ANY EXISTING GAPS IN STRIPING ARE TO BE RESTORED TO ORIGINAL LOCATIONS. CONTRACTOR'S SURVEYOR TO VERIFY THAT CENTERLINE STRIPING IS IN EXACT CENTER OF NEW ROADWAY BEFORE RE-STRIPING. STRIPING WIDTH SHALL MATCH EXISTING. INCLUDES ALL CENTERLINE, EDGE, STOP BARS, CROSS WALKS, SYMBOLS, ETC. STOP BAR WIDTH SHALL BE 18", FINAL PHASE SHALL BE 18" WHITE THERMOPLASTIC.




FOG SEAL ONLY

ROAD NAME	LENGTH (FT)	WIDTH (FT)	AREA (SY)*
DEL RIO DR	4,659	32	17,351

* NOTE:
AREA SHALL INCLUDE RADII, TURN BAYS AND OTHER MISCELLANEOUS AREAS, THUS THE STATED VALUE MAY BE GREATER THAN THE PRODUCT OF THE LENGTH AND WIDTH.

LEGEND

- AREAS TO RECEIVE CHIP SEAL
- AREAS TO RECEIVE FOG SEAL
- ADDITIONAL ROADWAYS

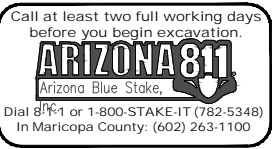

YAVAPAI COUNTY
PUBLIC WORKS DEPARTMENT
1100 COMMERCE DR. PRESCOTT, ARIZONA 86305
(928) 771-3183
DAN CHERRY, P.E., CFM – PUBLIC WORKS DIRECTOR

PROJECT NAME:
**CHIP SEAL PROJECT
SUMMER FY 2020-2021**

SHEET NAME:
VERDE VILLAGE

PROJECT NUMBER:
20-22707
DESIGN BY:
BWM/TMS
DRAWN BY:
TMS
CHECKED BY:
JS
DATE:
MAY 2021
SHEET:
16 OF **17**

VERDE VILLAGE VICINITY MAP
SCALE: 1"=400'

CHIP SEAL PROJECT
SUMMER FY 2020-2021

FOG SEAL ONLY

ROAD NAME	LENGTH (FT)	WIDTH (FT)	AREA (SY)*
RED ROCK BL	2,473	25	7,183

* NOTE:
AREA SHALL INCLUDE RADII, TURN BAYS AND OTHER MISCELLANEOUS AREAS, THUS THE STATED VALUE MAY BE GREATER THAN THE PRODUCT OF THE LENGTH AND WIDTH.

CONSTRUCTION NOTES
EXISTING PAINT STRIPING OCCURS ON THESE ROADS. SEE SHEET 4 FOR STRIPING QUANTITIES

- ADDITIONAL NOTES
- EXISTING UTILITY FACILITY FRAMES AND COVERS SHALL BE PROTECTED FROM CHIP SEAL MATERIALS PER THE CONTRACT DOCUMENTS.
 - TERMINATIONS AND MATCH-UP TO NON-ASPHALTIC SURFACES SHALL BE CLEAN AND NEAT PER THE CONTRACT DOCUMENTS.


PAVEMENT STRIPING & MARKING NOTES

RESTORE PAINT STRIPING AS SHOWN PER EXISTING FIELD LOCATIONS AND LINE TYPE/COLOR. CONTRACTOR IS RESPONSIBLE FOR IDENTIFYING/LOCATING STRIPING PRIOR TO CHIP SEALING THE ROAD AND RE-STRIPING IN ORIGINAL LOCATIONS. ANY EXISTING GAPS IN STRIPING ARE TO BE RESTORED TO ORIGINAL LOCATIONS. CONTRACTOR'S SURVEYOR TO VERIFY THAT CENTERLINE STRIPING IS IN EXACT CENTER OF NEW ROADWAY BEFORE RE-STRIPING. STRIPING WIDTH SHALL MATCH EXISTING. INCLUDES ALL CENTERLINE, EDGE, STOP BARS, CROSS WALKS, SYMBOLS, ETC. STOP BAR WIDTH SHALL BE 18", FINAL PHASE SHALL BE 18" WHITE THERMOPLASTIC.



LEGEND

- AREAS TO RECEIVE FOG SEAL
- ADDITIONAL ROADWAYS

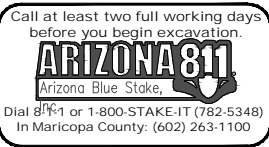

YAVAPAI COUNTY
PUBLIC WORKS DEPARTMENT
1100 COMMERCE DR. PRESCOTT, ARIZONA 86305
(928) 771-3183
DAN CHERRY, P.E., CFM – PUBLIC WORKS DIRECTOR

PROJECT NAME:
**CHIP SEAL PROJECT
SUMMER FY 2020-2021**

SHEET NAME:
VILLAGE OF OAK CREEK

PROJECT NUMBER:
20-22707
DESIGN BY:
BWM/TMS
DRAWN BY:
TMS
CHECKED BY:
JS
DATE:
MAY 2021
SHEET:
17 OF 17

